


48" STAIR TREAD

15M REBAR

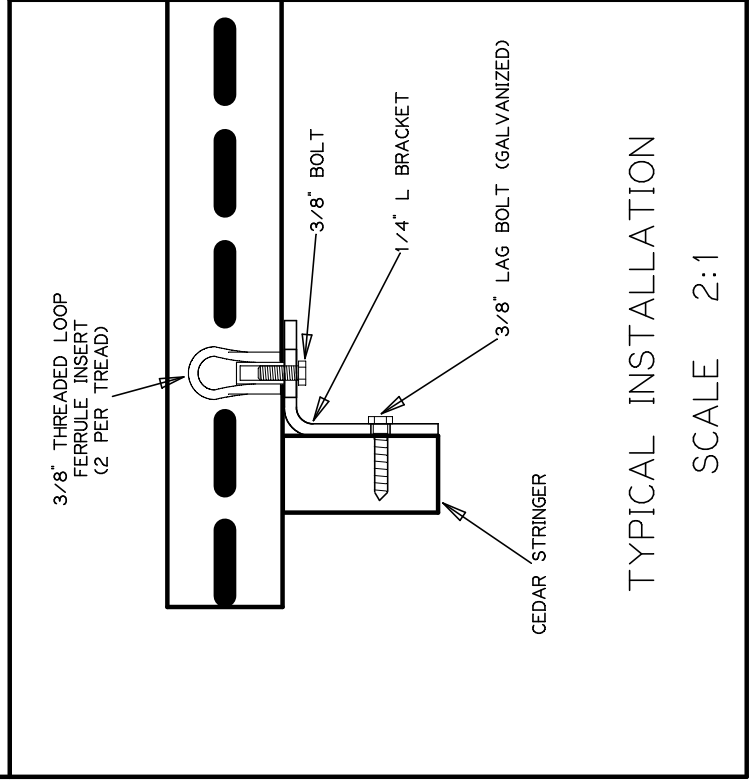

AVAILABLE TREAD LENGTHS

- 48" - 155 lb.
- 60" - 195 lb.
- 72" - 205 lb.

www.sanderasonconcrete.com

12665 116TH AVE.  
SURREY, B.C. V3V 3S6  
PH: (604)580-4108  
FAX: (604)580-4111  
1-800-671-888Z

SCALE: NTS	APPROVED BY:	DRAWN BY: ML			
DATE:		REVISED			
PROJECT: STAIR TREADS					
REV. NO.	SHEET NO.	DRAWING NO.			